


VENUE
CHARLES R. WOOD THEATRE

COMPANY
ADIRONDACK THEATRE FESTIVAL

HOME

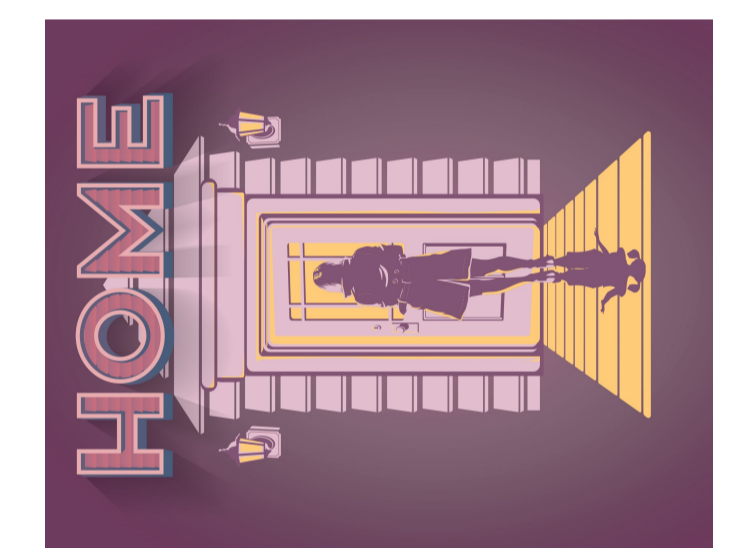

DIRECTOR
CHAD RABINOVITZ

SOUND DESIGNER
PATRICK MACDONALD


DRAWN BY
PATRICK MACDONALD

DATE
JULY 20, 2016

NOT TO SCALE

INPUTS

SPEAKER OUTPUTS

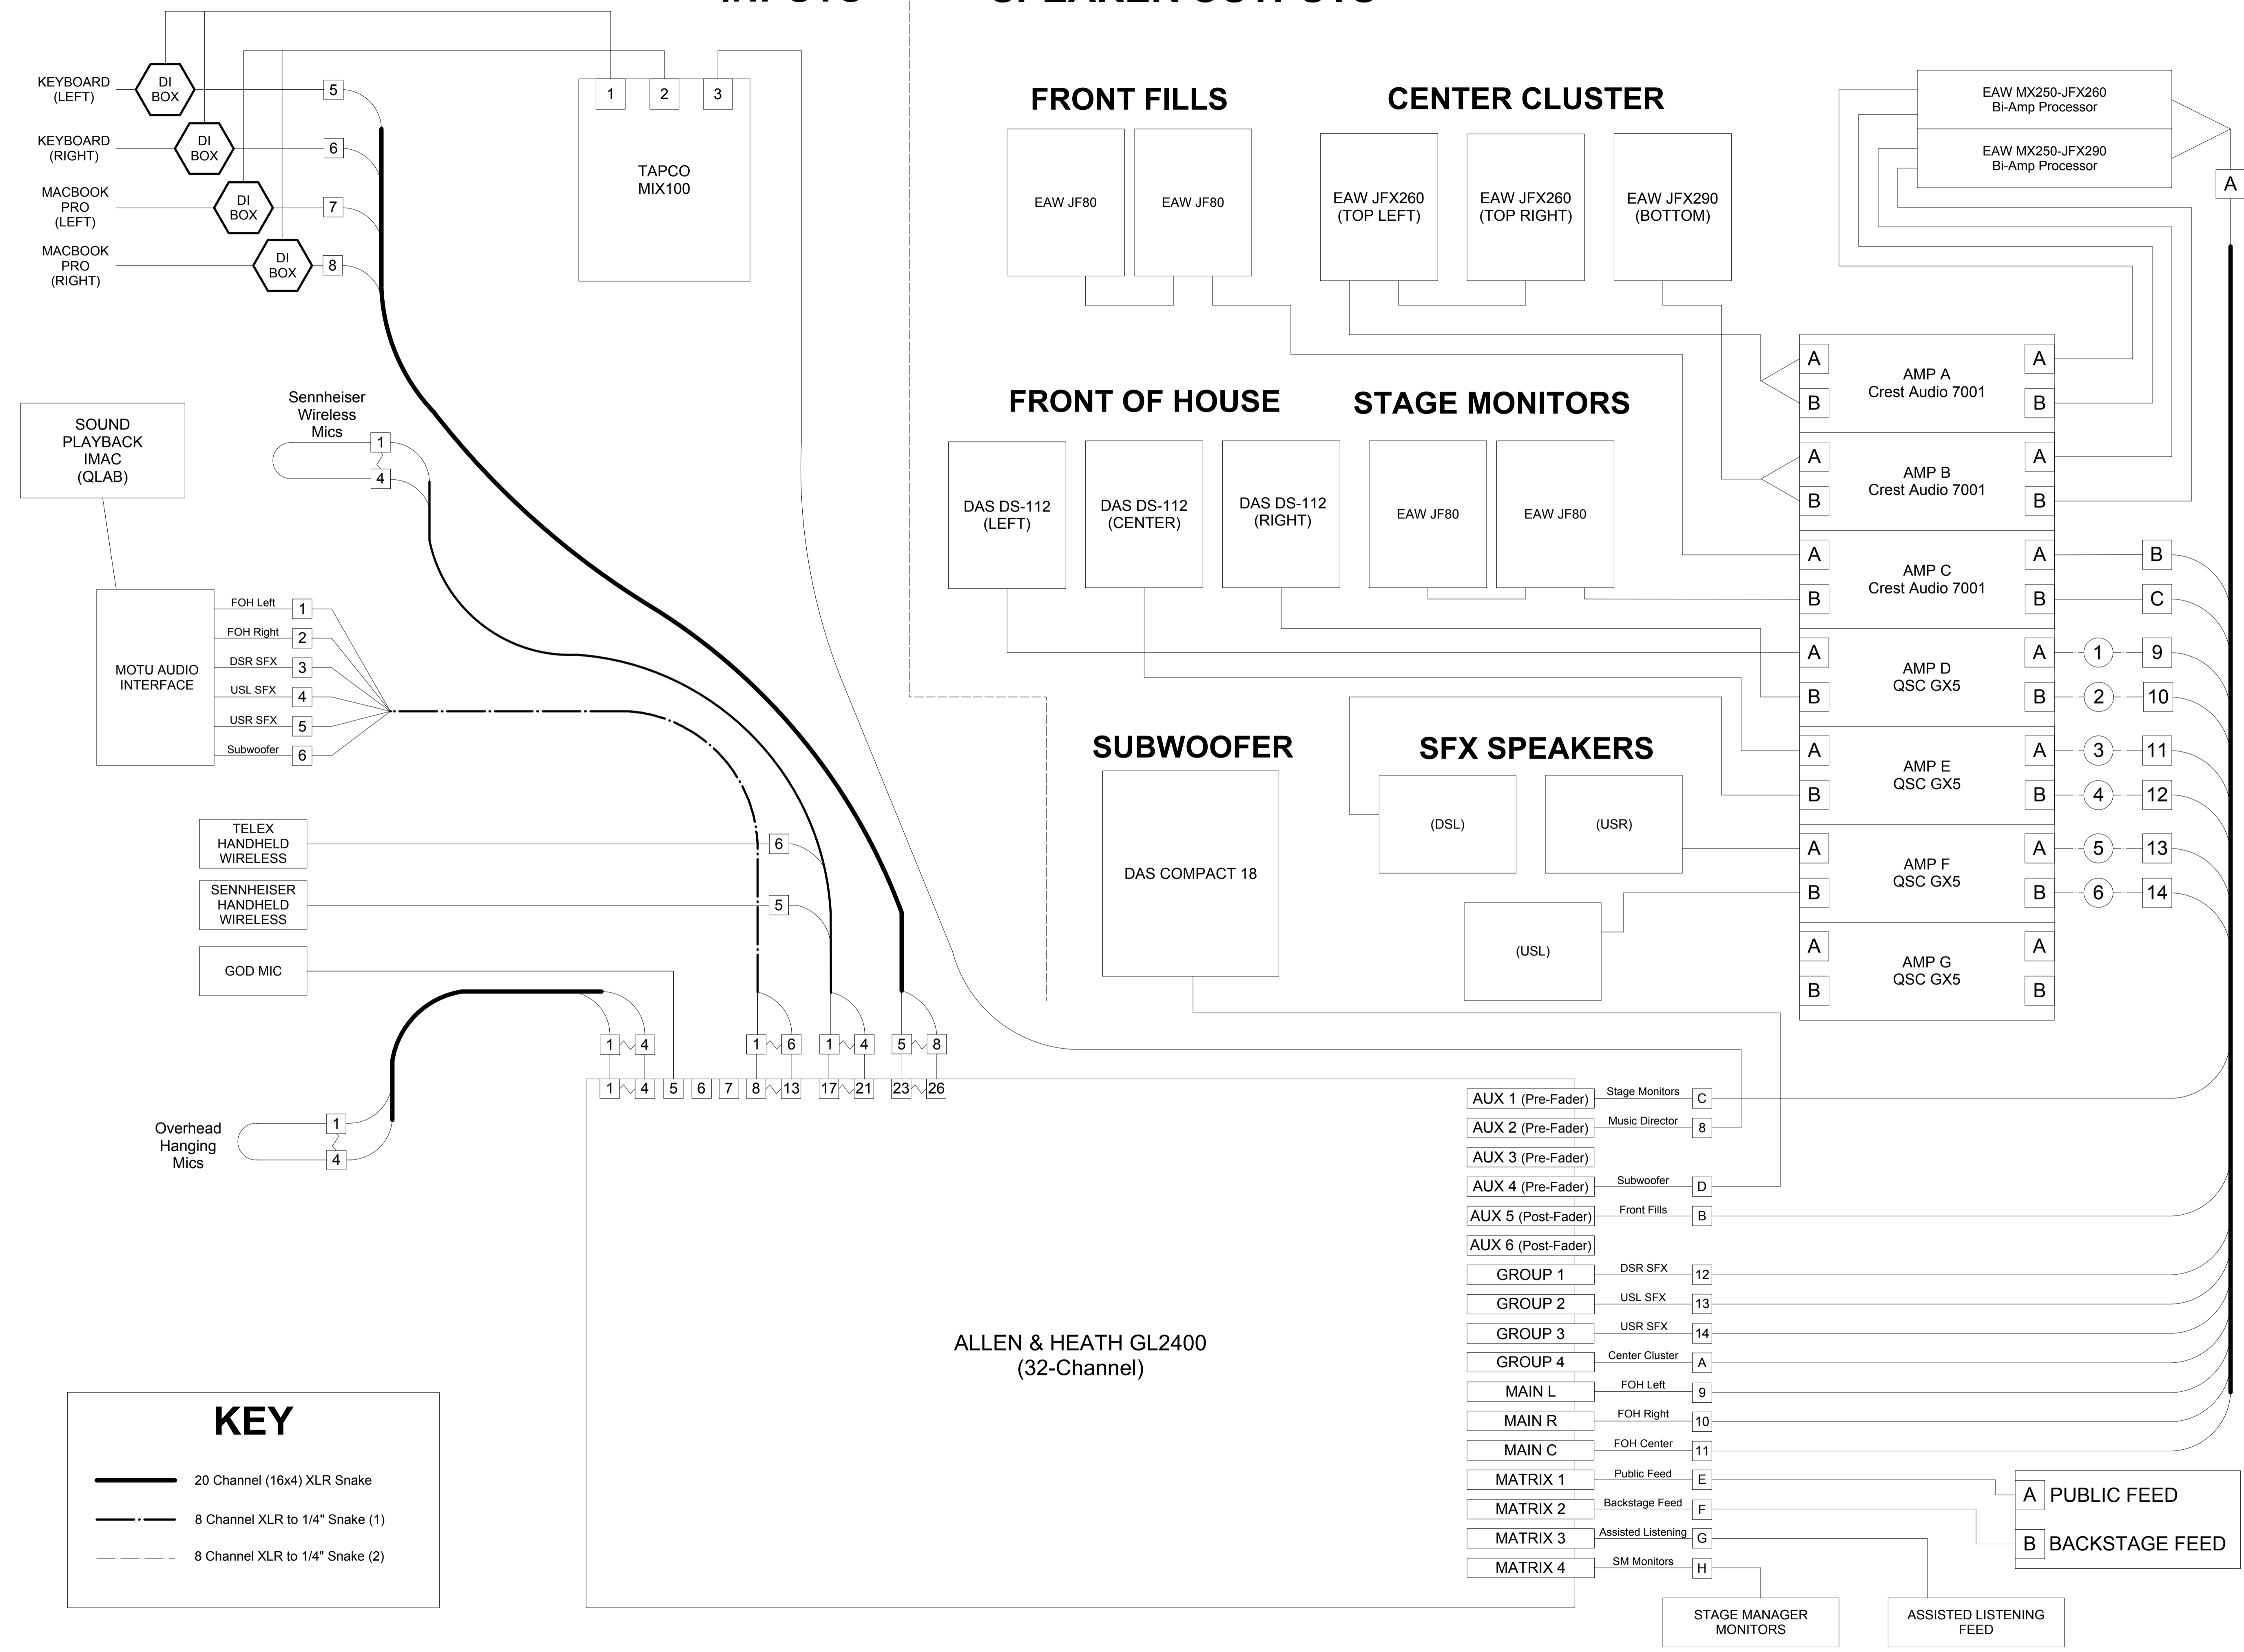

KEY

- 20 Channel (16x4) XLR Snake
- - - 8 Channel XLR to 1/4" Snake (1)
- - - 8 Channel XLR to 1/4" Snake (2)